


Hood County



Somervell County

Bosque County

Erath County

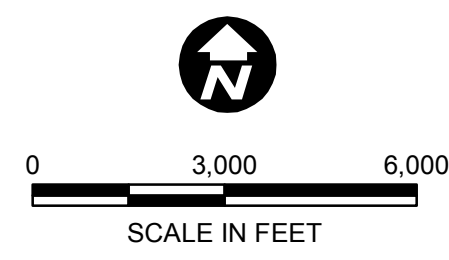


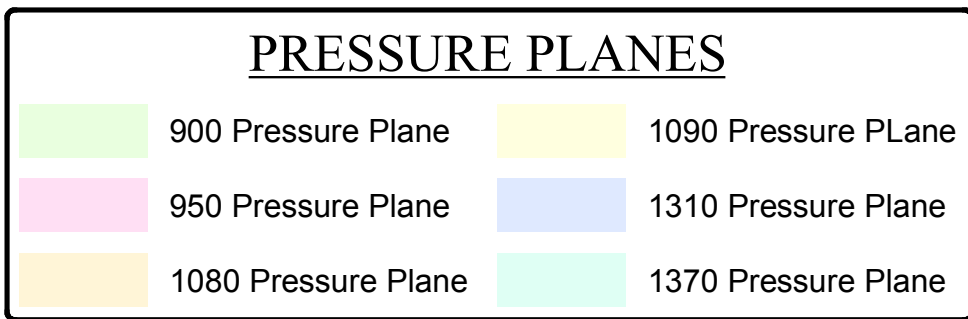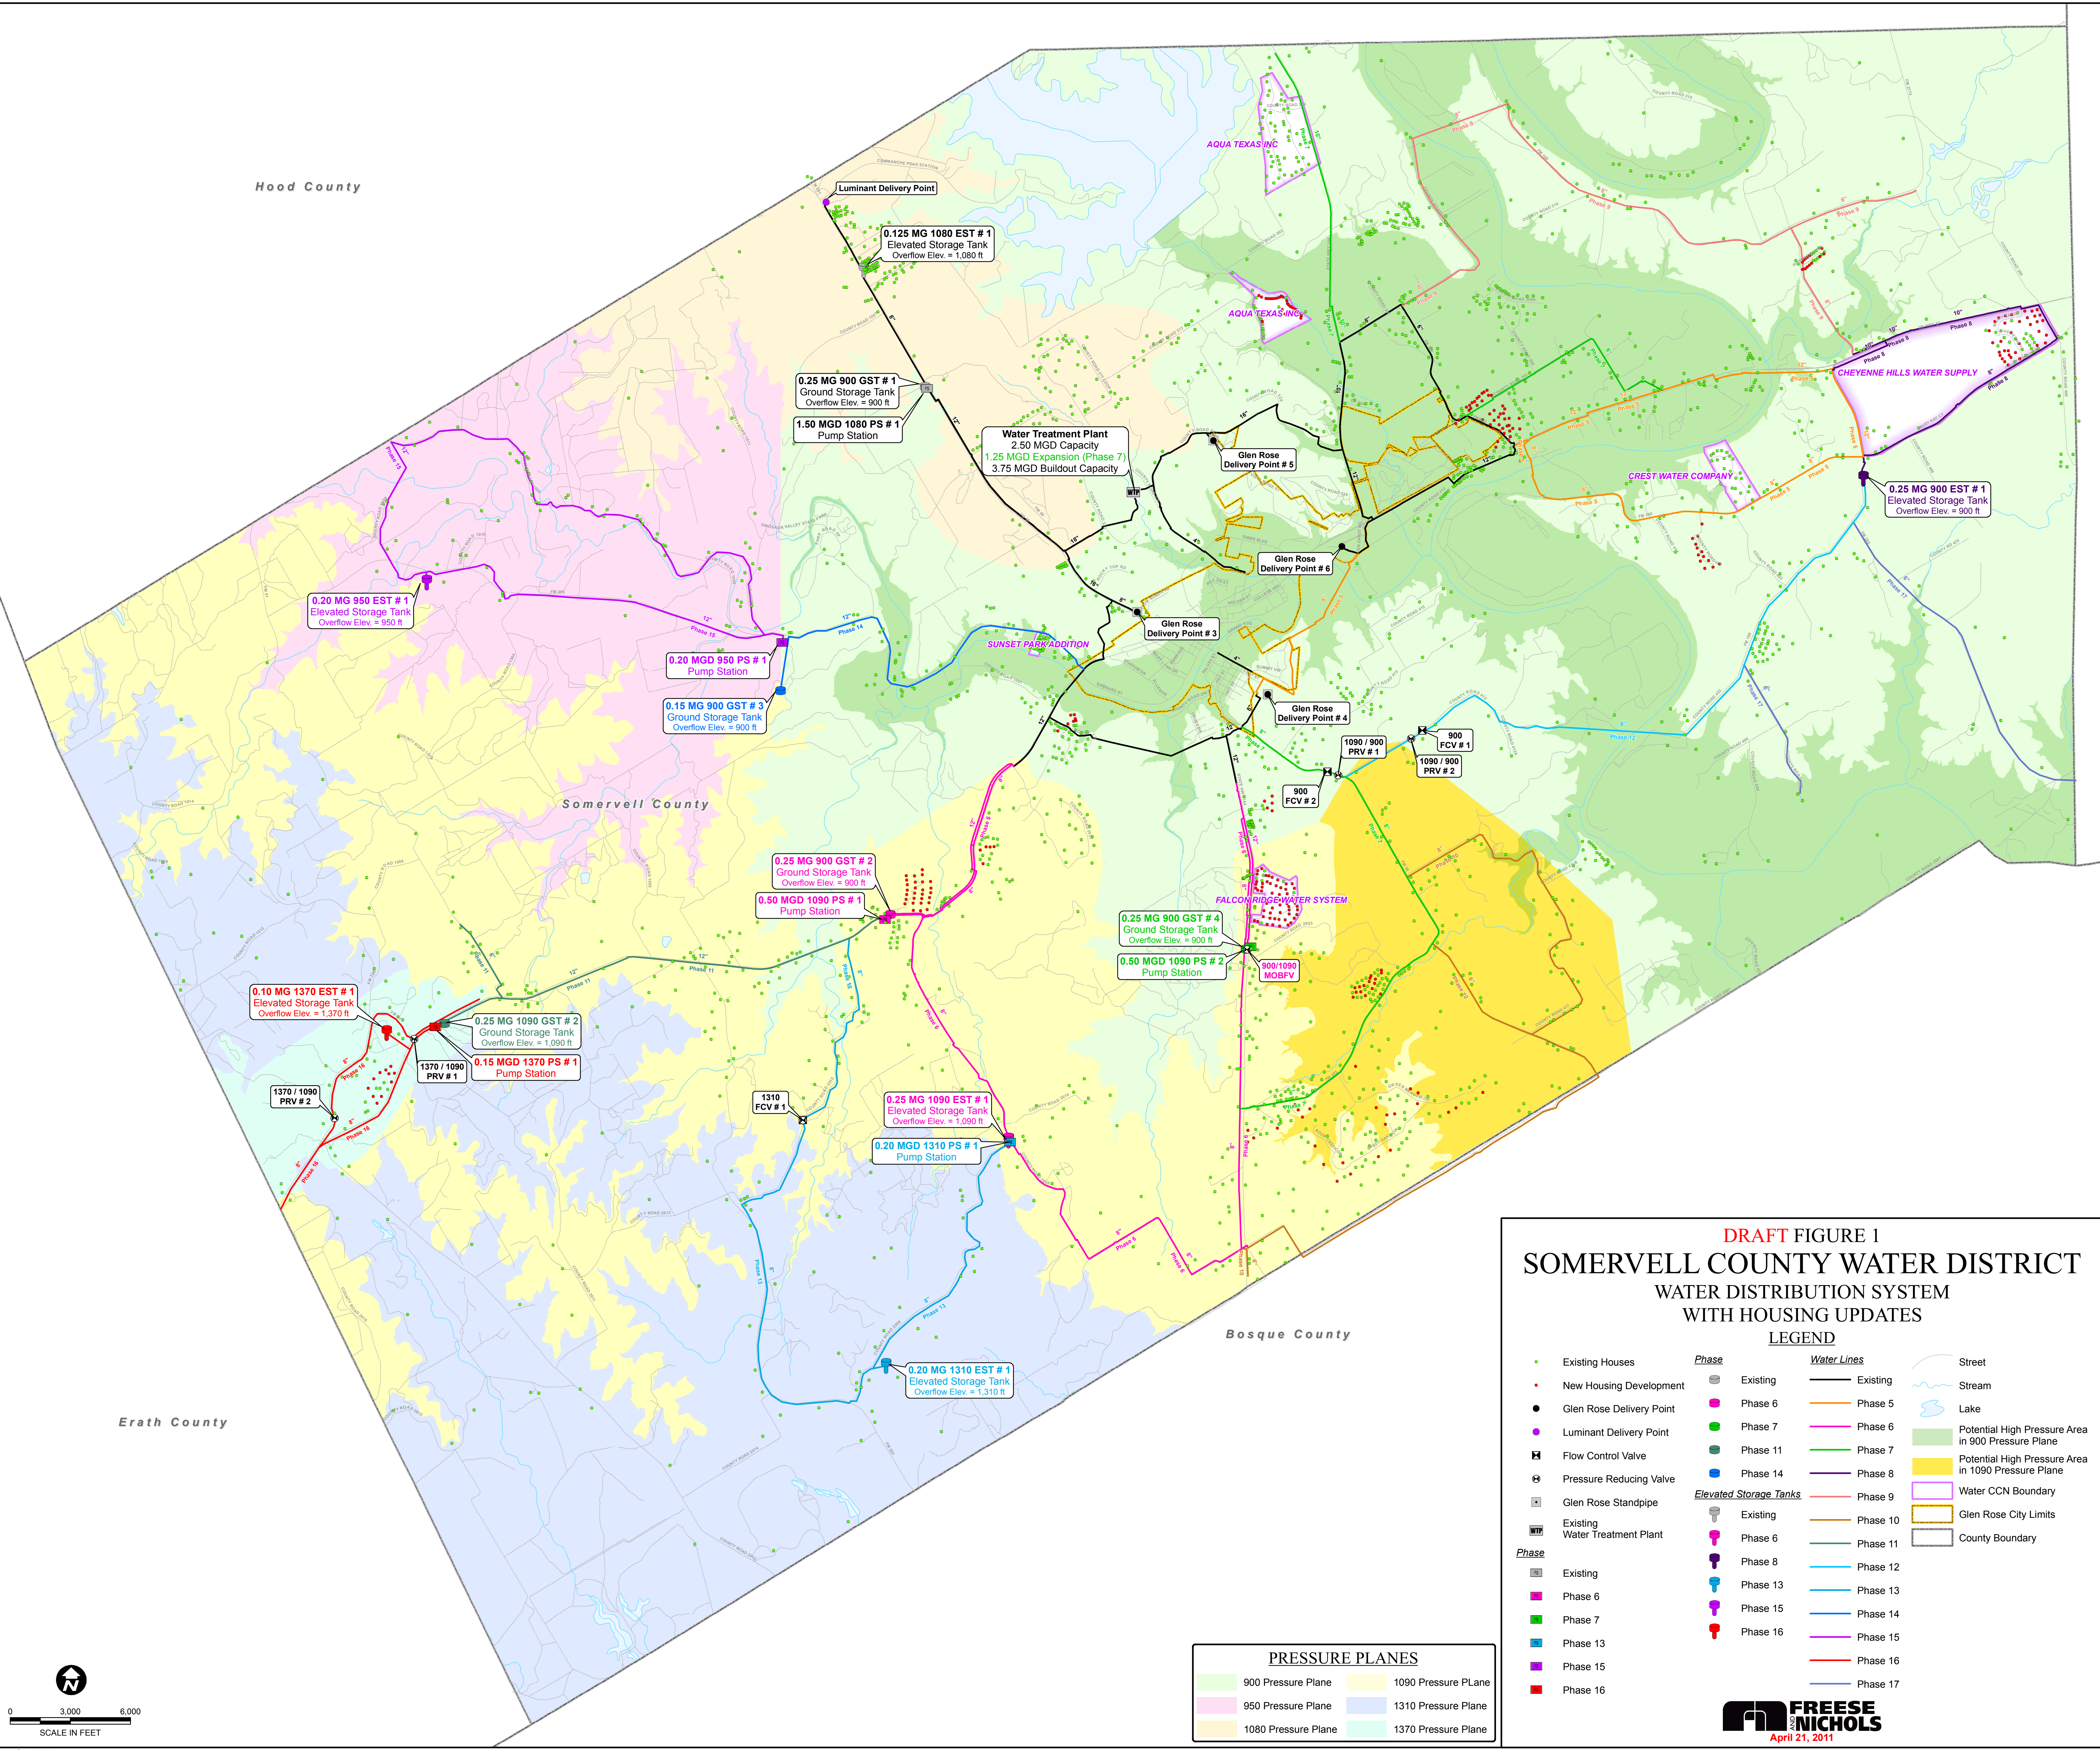

**DRAFT FIGURE 1
 SOMERVELL COUNTY WATER DISTRICT
 WATER DISTRIBUTION SYSTEM
 WITH HOUSING UPDATES**

LEGEND

Phase	Water Lines	Street
Existing	Existing	Street
Phase 6	Phase 5	Stream
Phase 7	Phase 6	Lake
Phase 11	Phase 7	Potential High Pressure Area in 900 Pressure Plane
Phase 14	Phase 8	Potential High Pressure Area in 1090 Pressure Plane
Existing	Phase 9	Water CCN Boundary
Phase 6	Phase 10	Glen Rose City Limits
Phase 7	Phase 11	County Boundary
Phase 13	Phase 12	
Phase 15	Phase 13	
Phase 16	Phase 14	
	Phase 15	
	Phase 16	
	Phase 17	

Elevated Storage Tanks

Existing	Phase 6
Phase 6	Phase 8
Phase 7	Phase 13
Phase 13	Phase 15
Phase 15	Phase 16
Phase 16	

